



**tv architects, inc.**  
 115 EAST FORSYTH STREET  
 JACKSONVILLE, FLORIDA 32202  
 T. 904.798.8333  
 F. 904.798.8335  
 WWW.TVARCH.COM  
 FL Lic#AA0002609

architecture planning interior design

PROJECT CIVIL ENGINEER  
 MICHELE M. AGEE

LICENSE NO: # 49142 FL

CONSULTANT:

**Michele M. Agee, P.E., P.A.**

1329 KINGSLEY AVE., SUITE C  
 ORANGE PARK, FLORIDA 32073  
 T. 904.264.9914  
 F. 904.264.3100

FL Lic#49142  
 FL CA#26142

NO	DATE	REVISION
	11-28-18	35% SUBMITTAL
	01-18-19	100% SUBMITTAL
	07-11-19	100% SUBMITTAL - R1
	07-25-19	100% BID SUBMITTAL


**AAF #1 CECIL FIELD  
 BUILDING 860  
 EROSION REMEDIATION  
 CFMO PROJECT NUMBER 12218045  
 JACKSONVILLE, FL**

COPYRIGHT 2019, TV ARCHITECTS.  
 THIS DRAWING, EITHER PHYSICAL OR ON  
 ELECTRONIC MEDIA, IS AN INSTRUMENT OF  
 SERVICE AND THE PROPERTY OF TV  
 ARCHITECTS, INCORPORATED. IT IS  
 FURNISHED FOR CONTRACT DOCUMENT  
 PURPOSES ONLY AND ANY REUSE OR  
 REPRODUCTION WITHOUT THE EXPRESSED  
 WRITTEN PERMISSION OF THIS COMPANY IS  
 PROHIBITED.


SUB DATE	07-25-19
DRAWN BY	MMA
CHECKED BY	MMA
PROJECT NO.	1830

**GRADING &  
 DRAINAGE PLAN**

**C2.1**

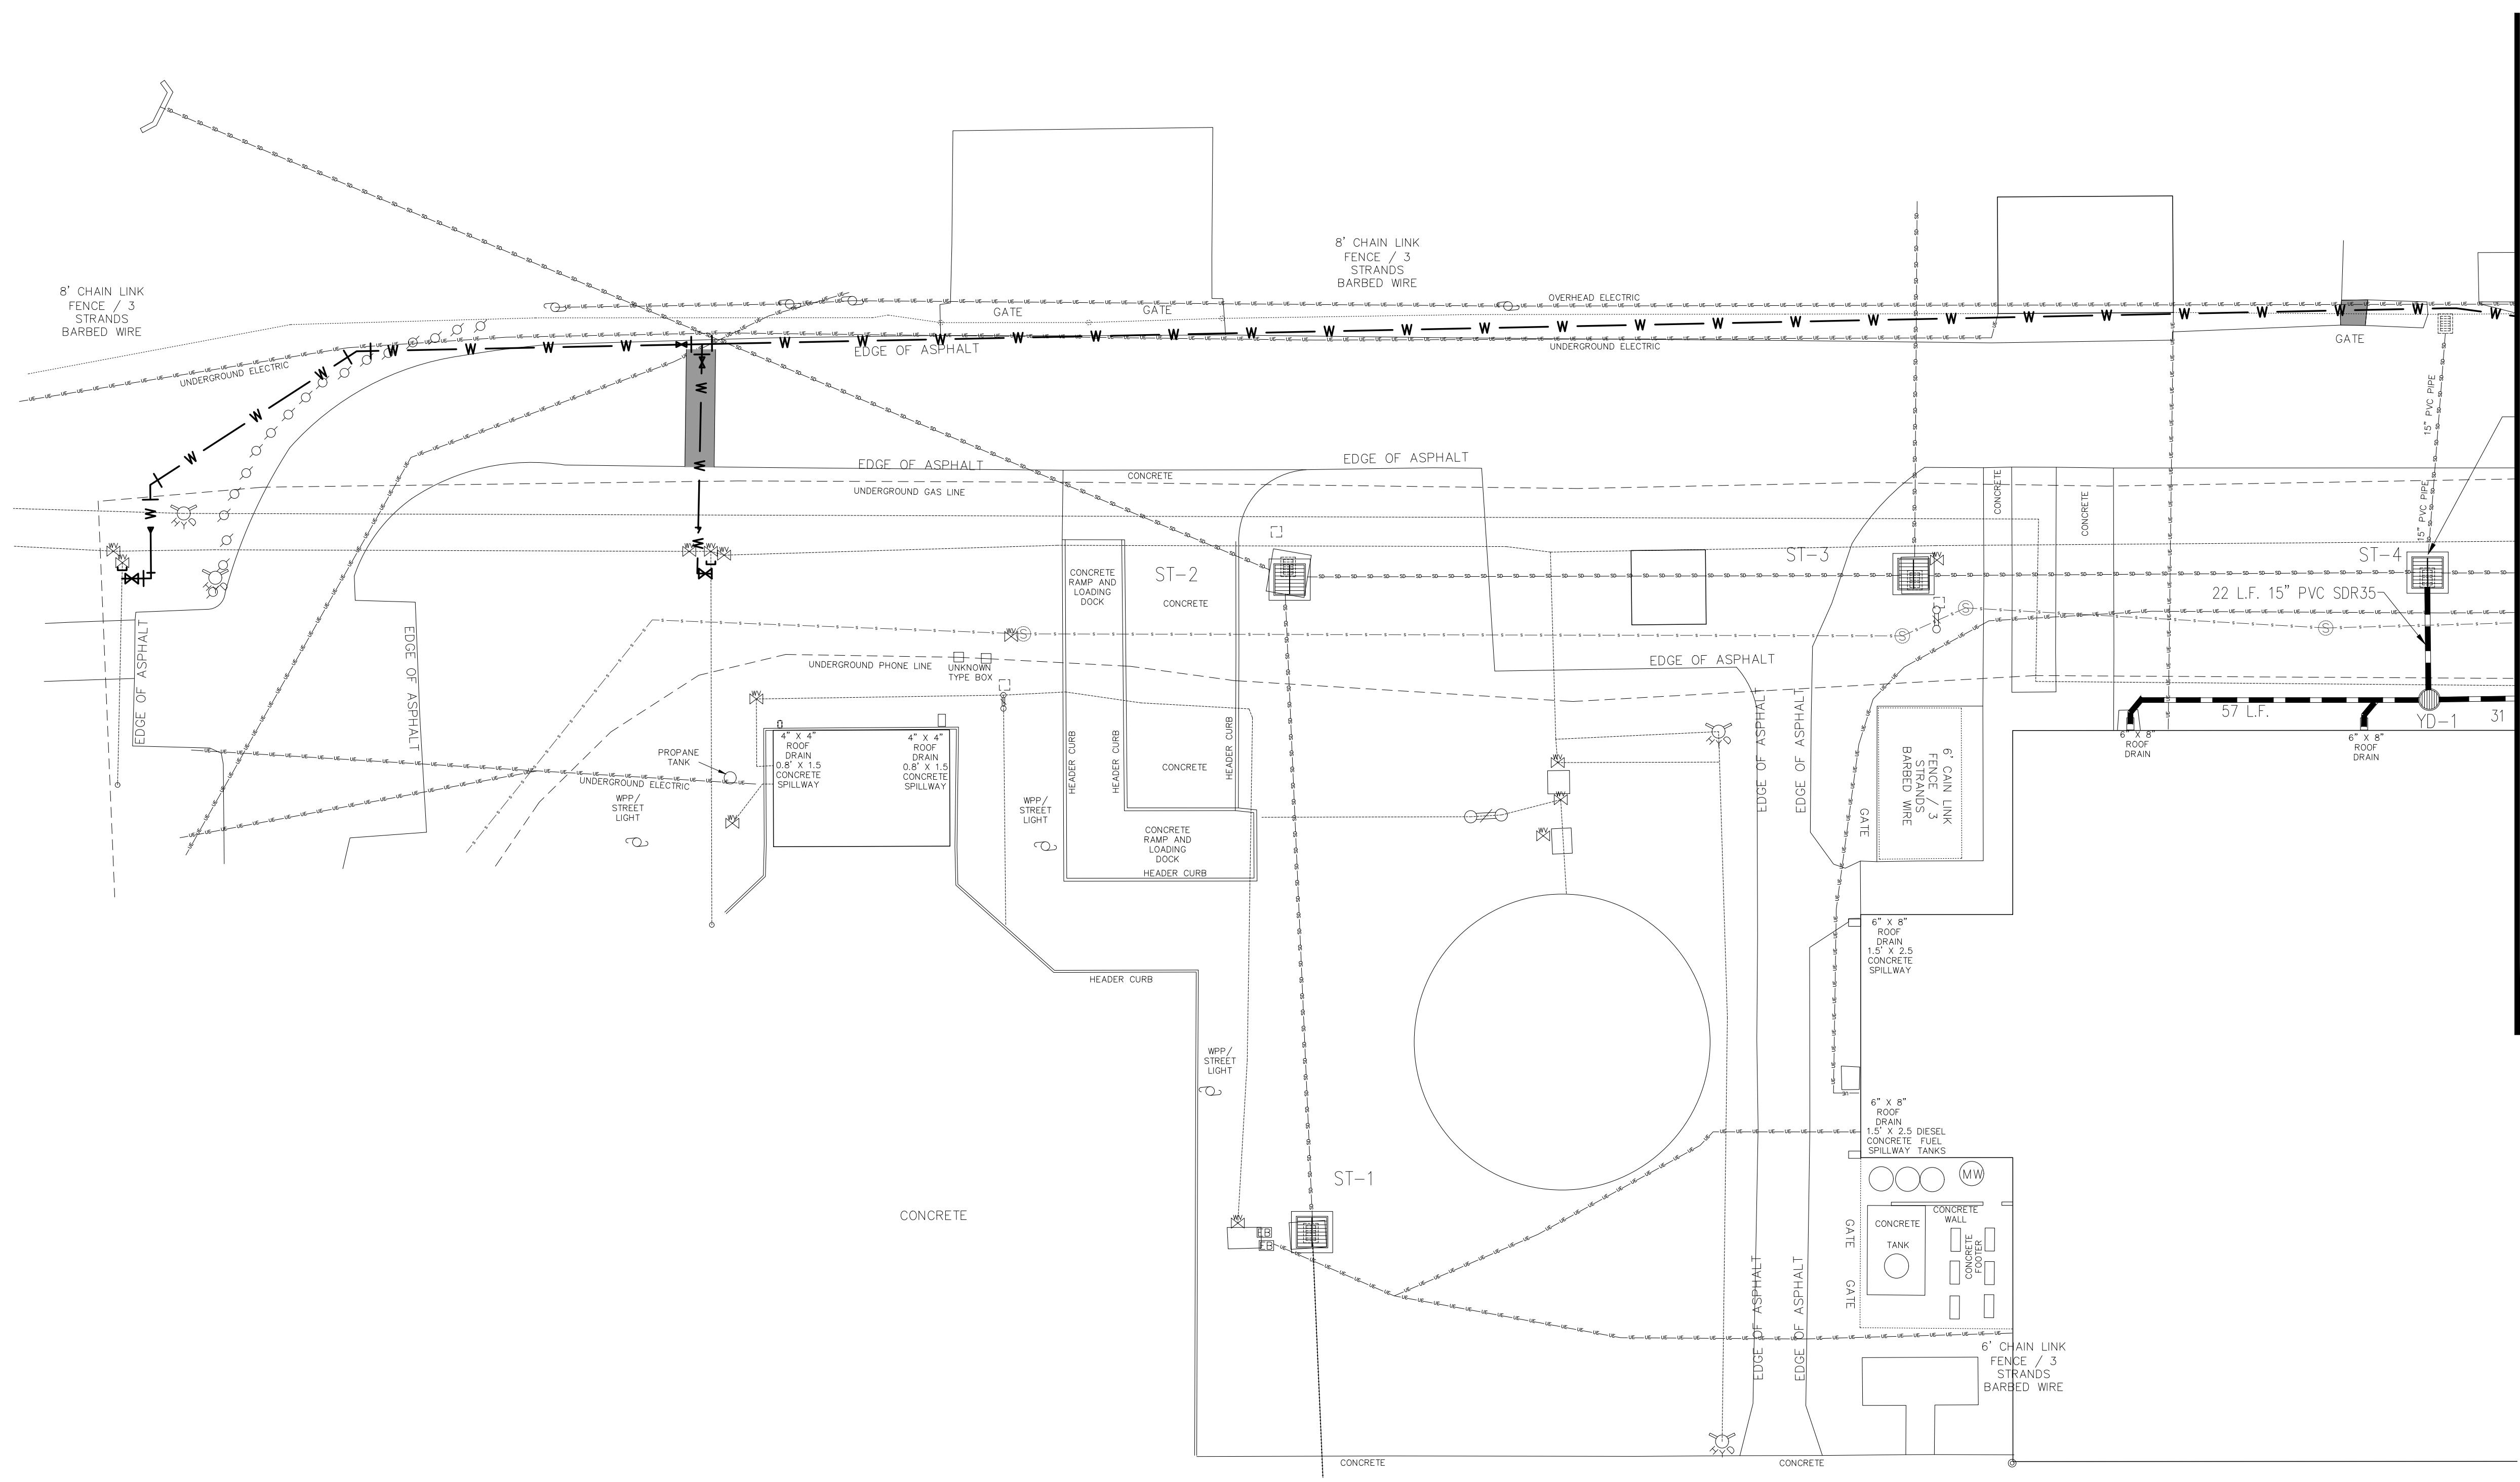

MATCH LINE SHEET C-2.0

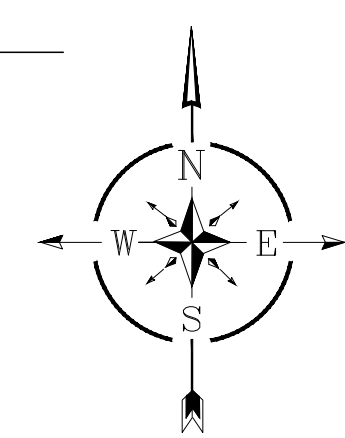

( IN FEET )  
 1 inch = 20 ft.

**100% BID SUBMITTAL**