


THIS DRAWING IS THE INSTRUMENT OF SERVICE AND PROPERTY OF C. VARGAS & ASSOCIATES LTD. ANY USE OR REPRODUCTION WITHOUT EXPRESSED WRITTEN PERMISSION OF THIS CORPORATION IS PROHIBITED. ALL RIGHTS OF DESIGN AND INVENTION ARE EXPRESSLY RESERVED.

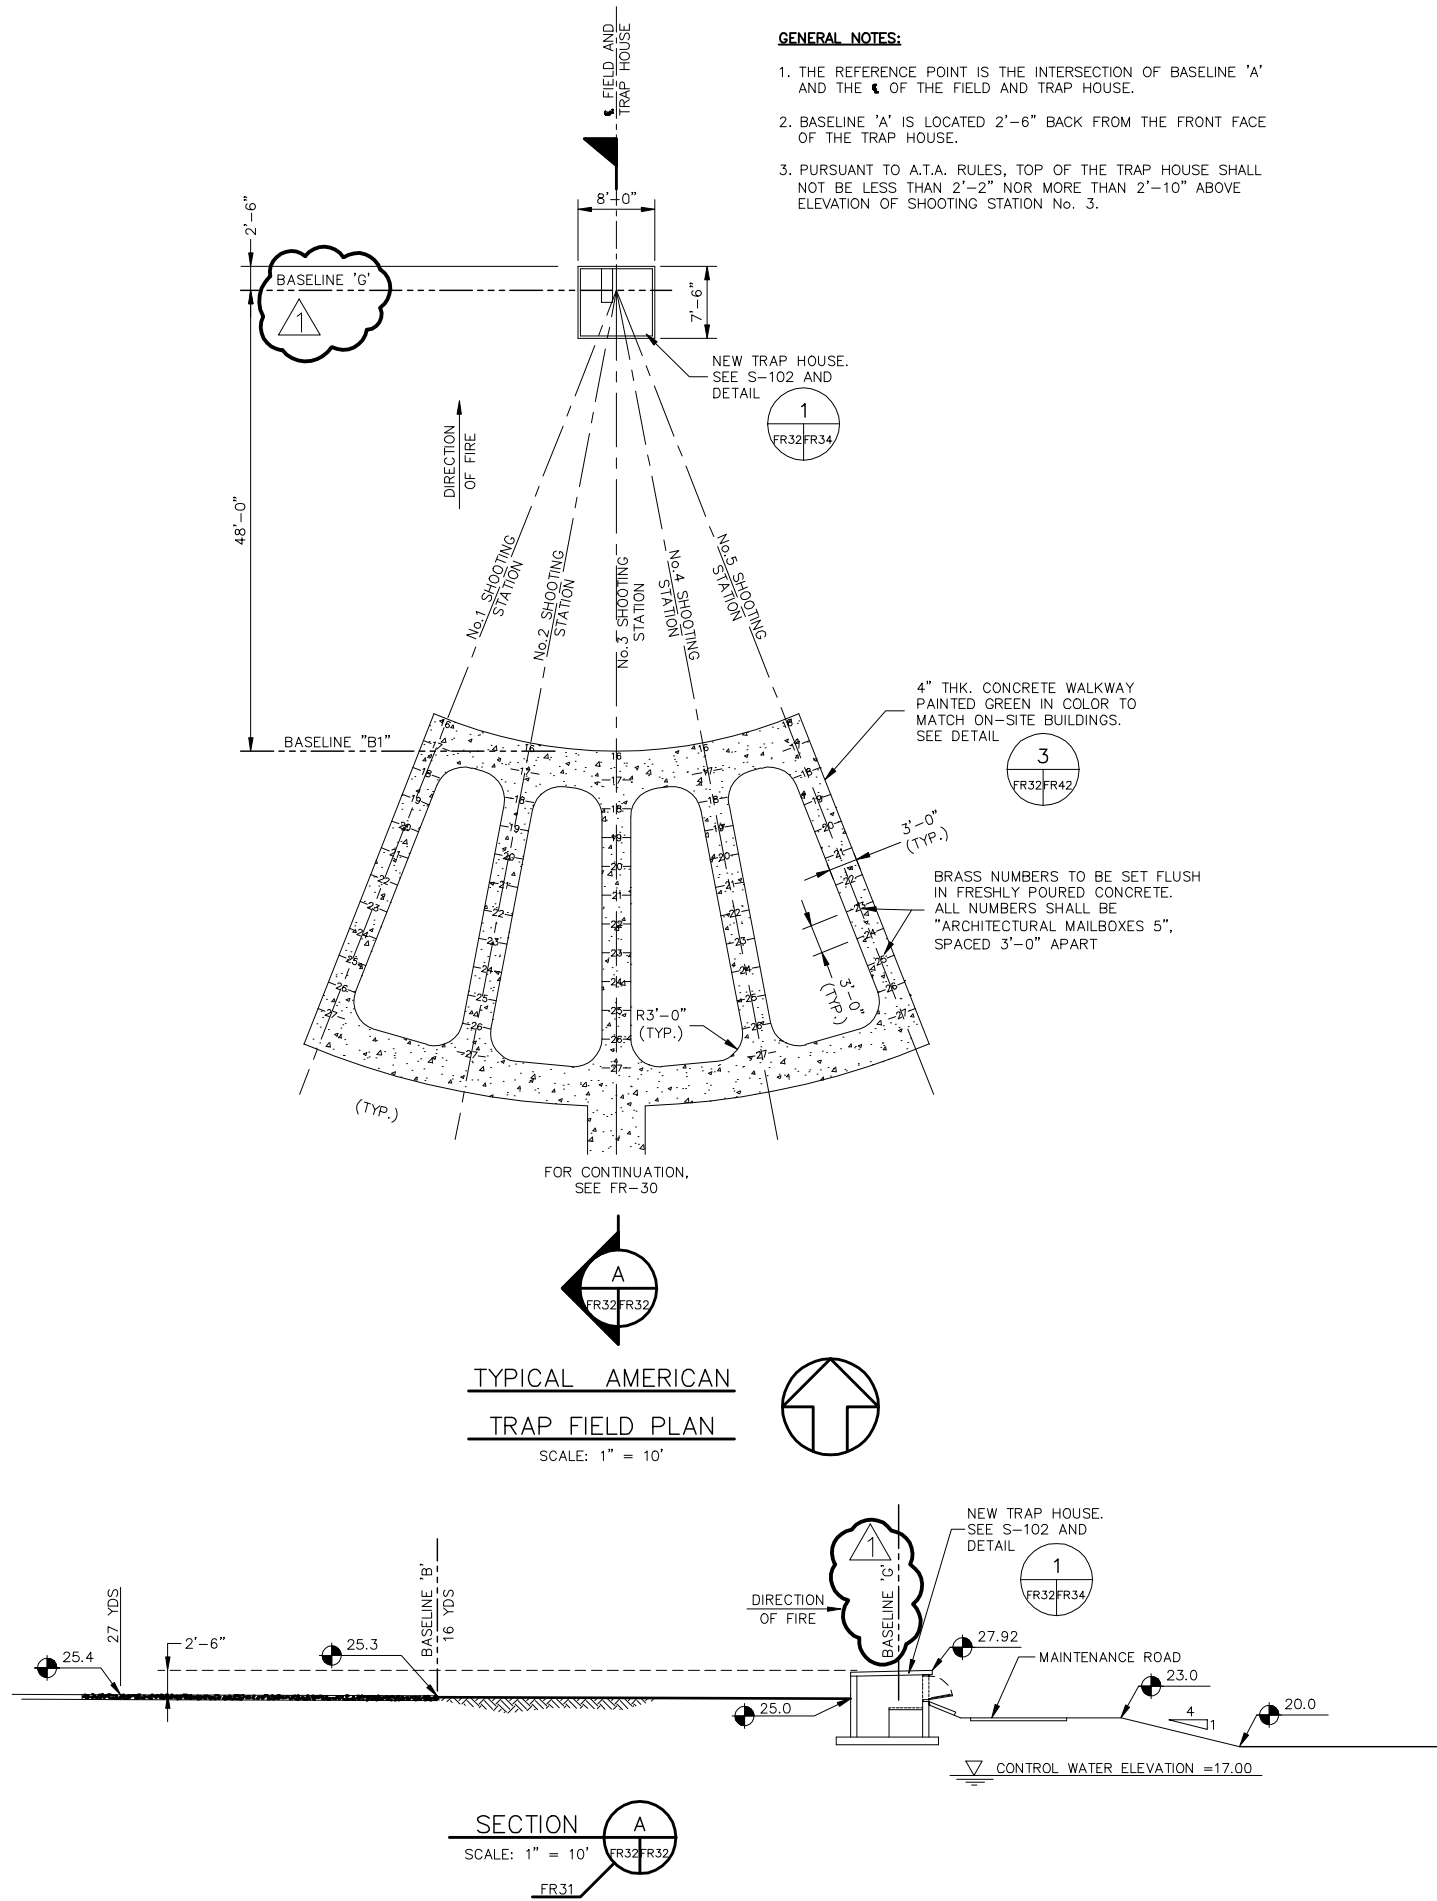

BID SET DATED 06-07-2018

NO.	REVISION	DATE	BY
1	ADDENDUM #4	09/12/18	C.V.A.

TYPICAL AMERICAN TRAP FIELD PLAN

PALM BEACH COUNTY SHOOTING SPORTS PARK 11 FIELD TRAP LINE PHASE 3C



C. VARGAS & ASSOCIATES, LTD.
 8008 ARACUNO EXPRESSWAY
 BOCA RATON, FLORIDA 33433
 PHONE: (561) 732-3354 FAX: (561) 732-2297
 CERT. OF AUTH. NO.00002778

DRAWN BY: _____ DATE: _____
 CHECKED BY: CLARK VARGAS
 SUBMITTED BY: _____ REC. ENGR. NO. 16297

C.A.D.D. FILE _____
 PROJECT NO. 17006.01
 SHEET _____ OF _____

FR-32