


Parking area is approximately 288,375 sqft.

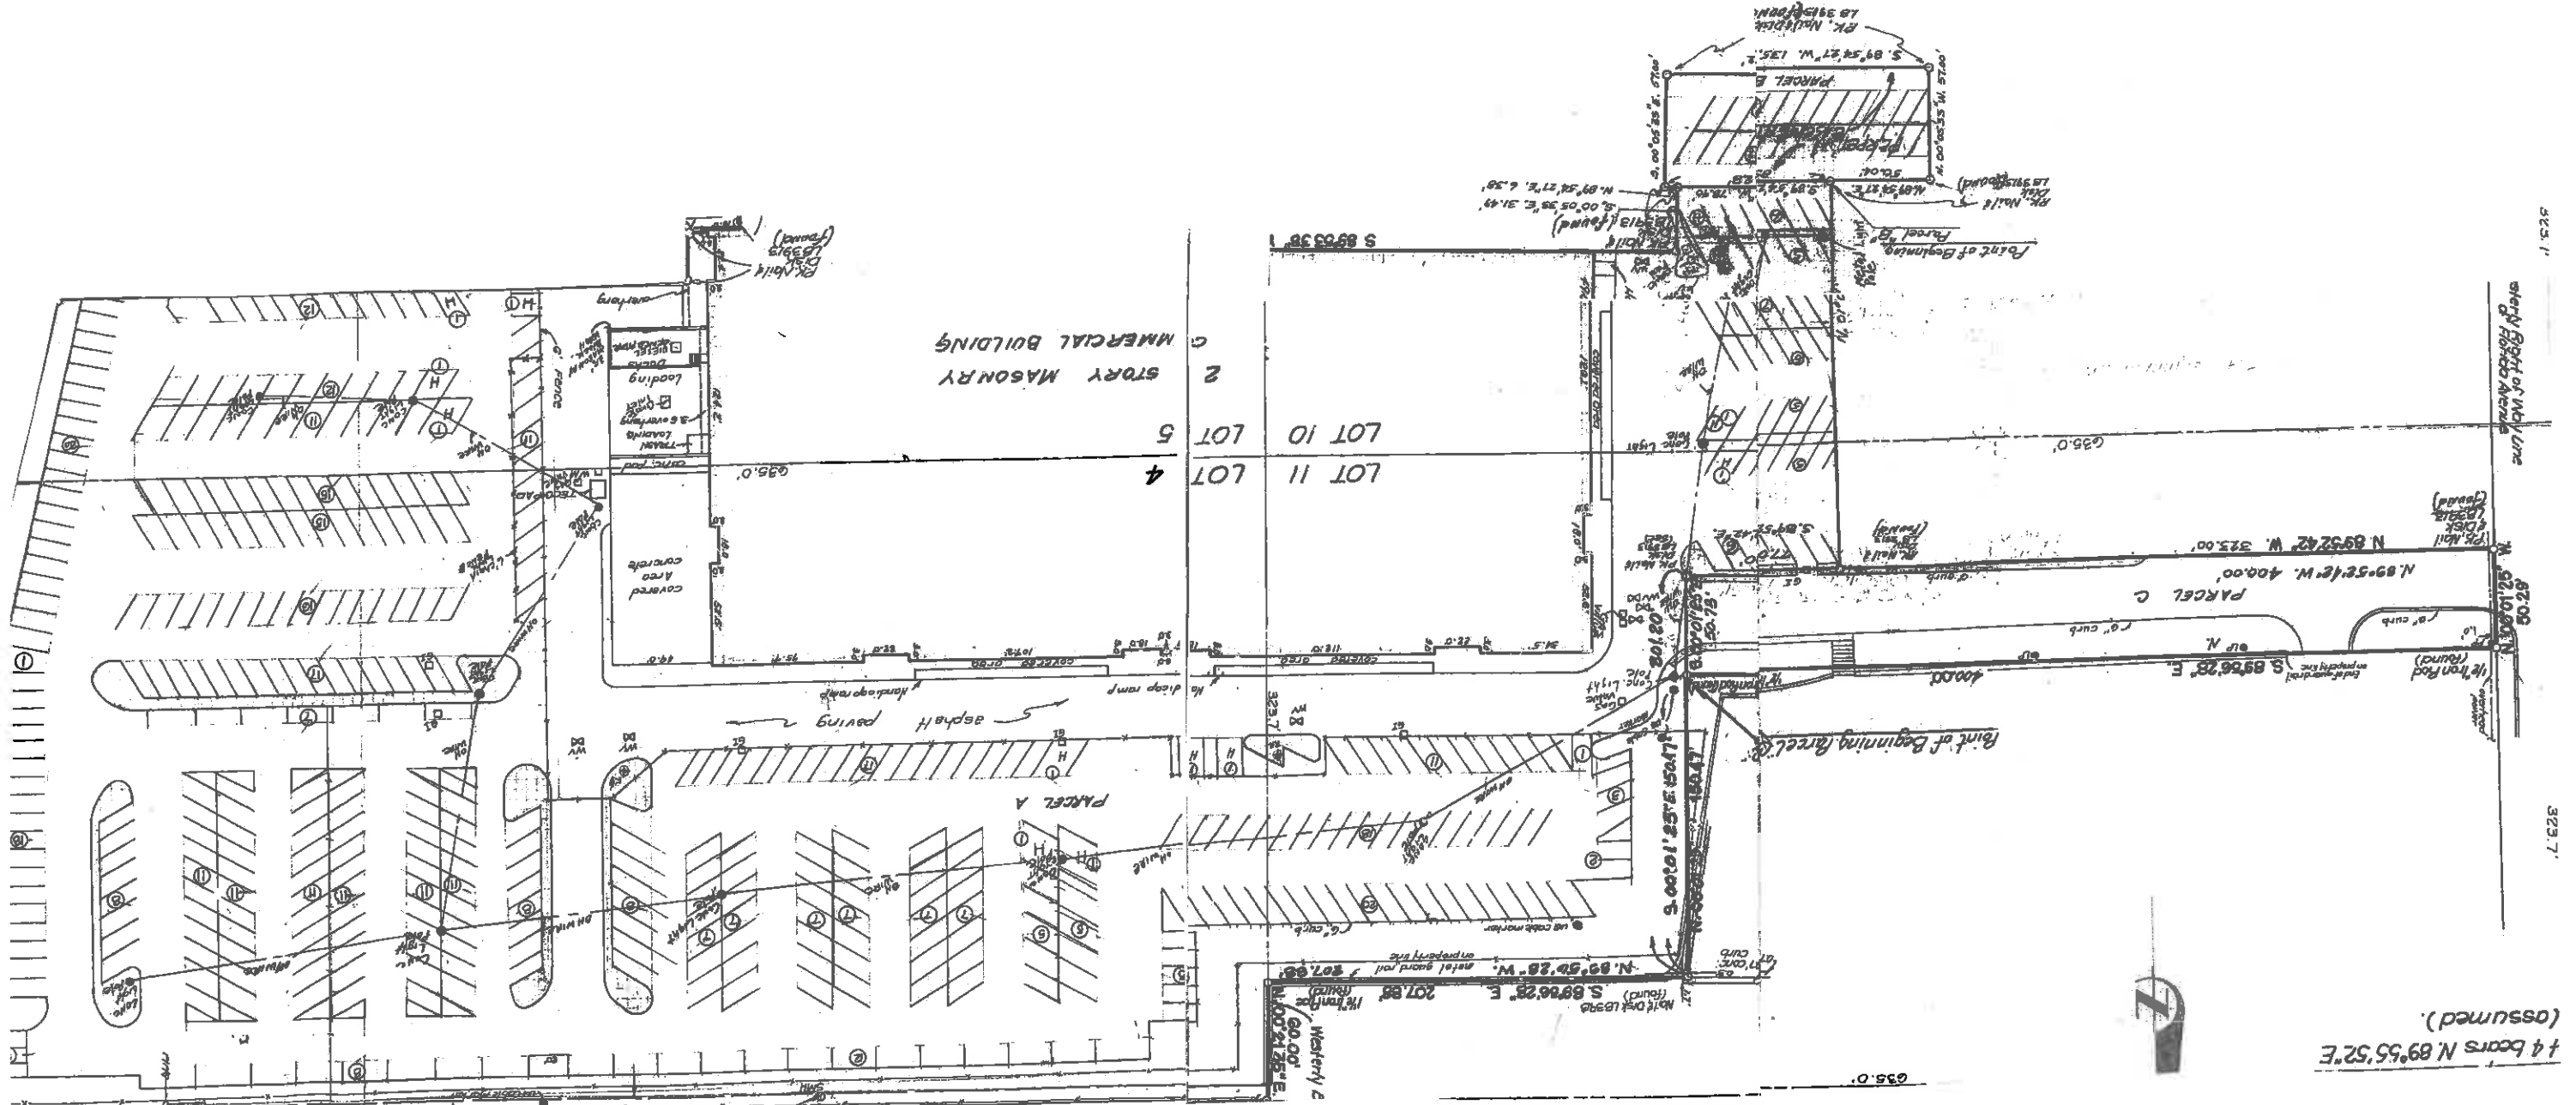

14 bears N. 89°55'52"E (assumed).

523.1'

323.7'