


User: 11554  
 G:\Coastal Engineering\Projects\FWC - 090547\Specifications and Details\For Bid - 2013\SignDetails.dwg 02/05/2013 10:52:35 AM

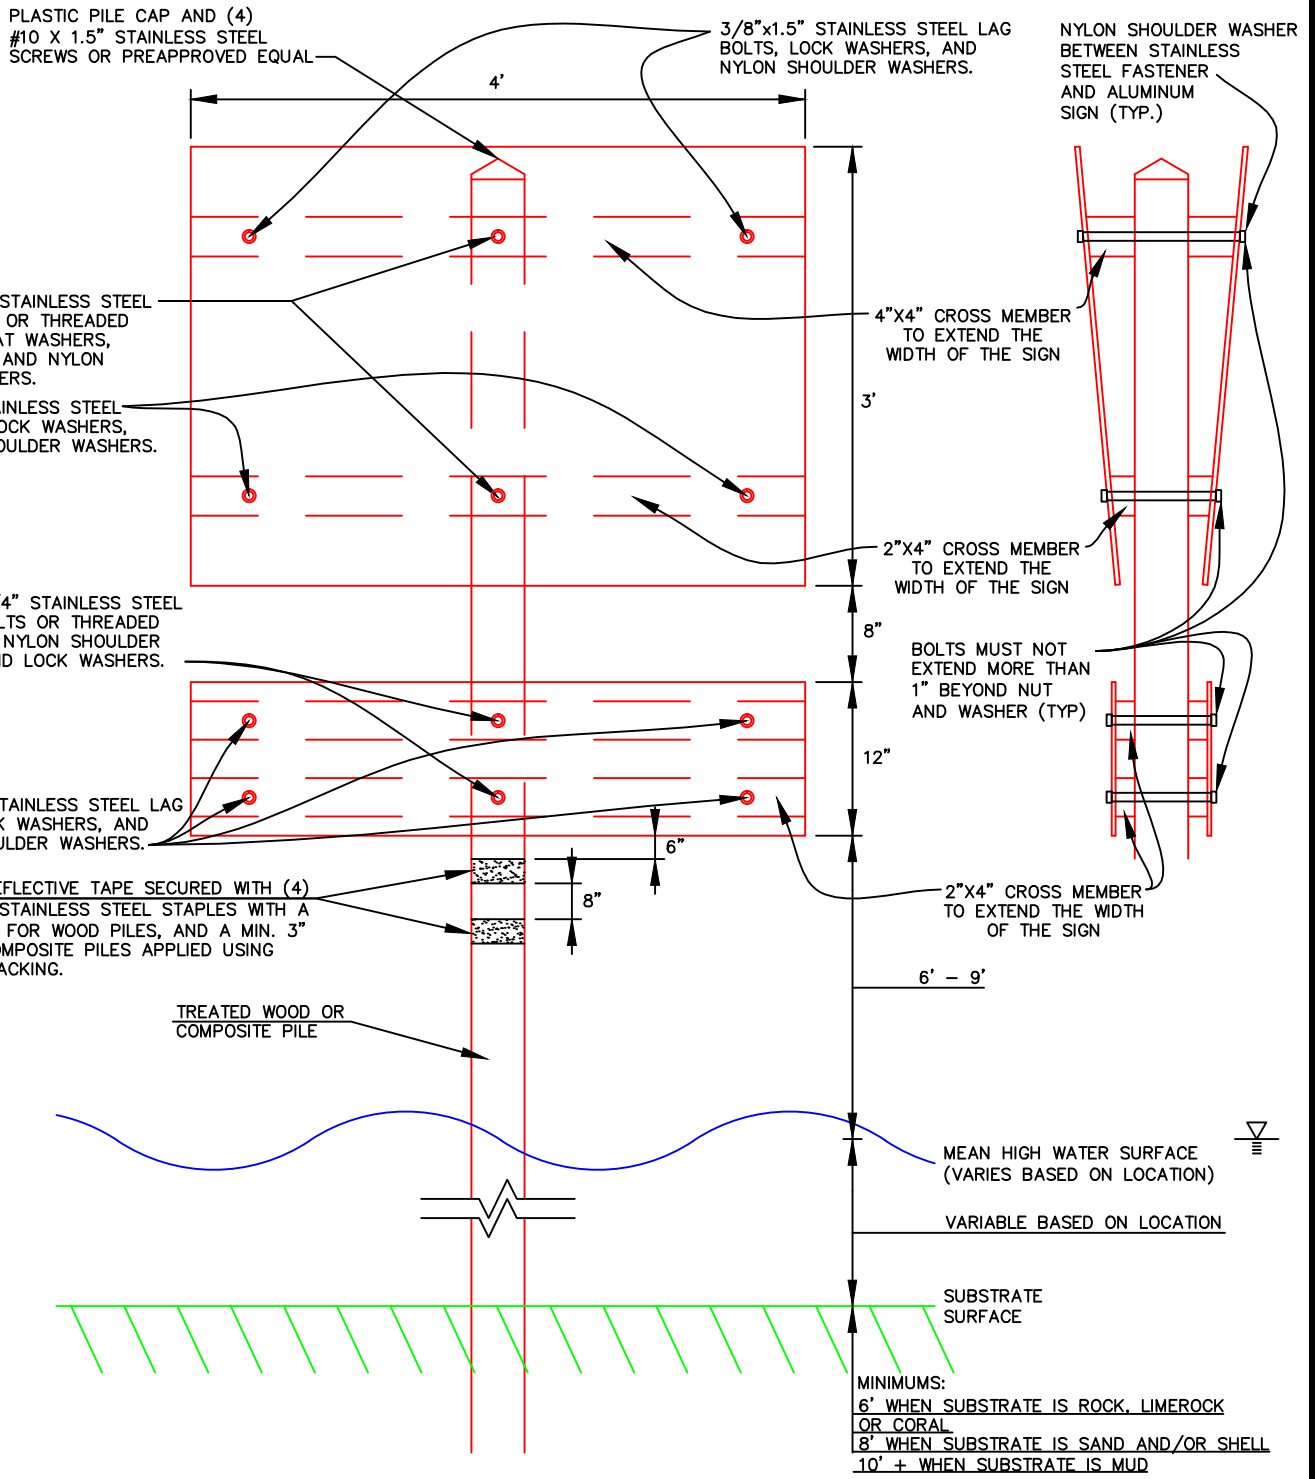


NOT TO SCALE



Waterway Marker  
 Construction Service  
 Uniform Waterway Marker Details

3'x4'  
 Single Pile with  
 12"x4' Auxillary

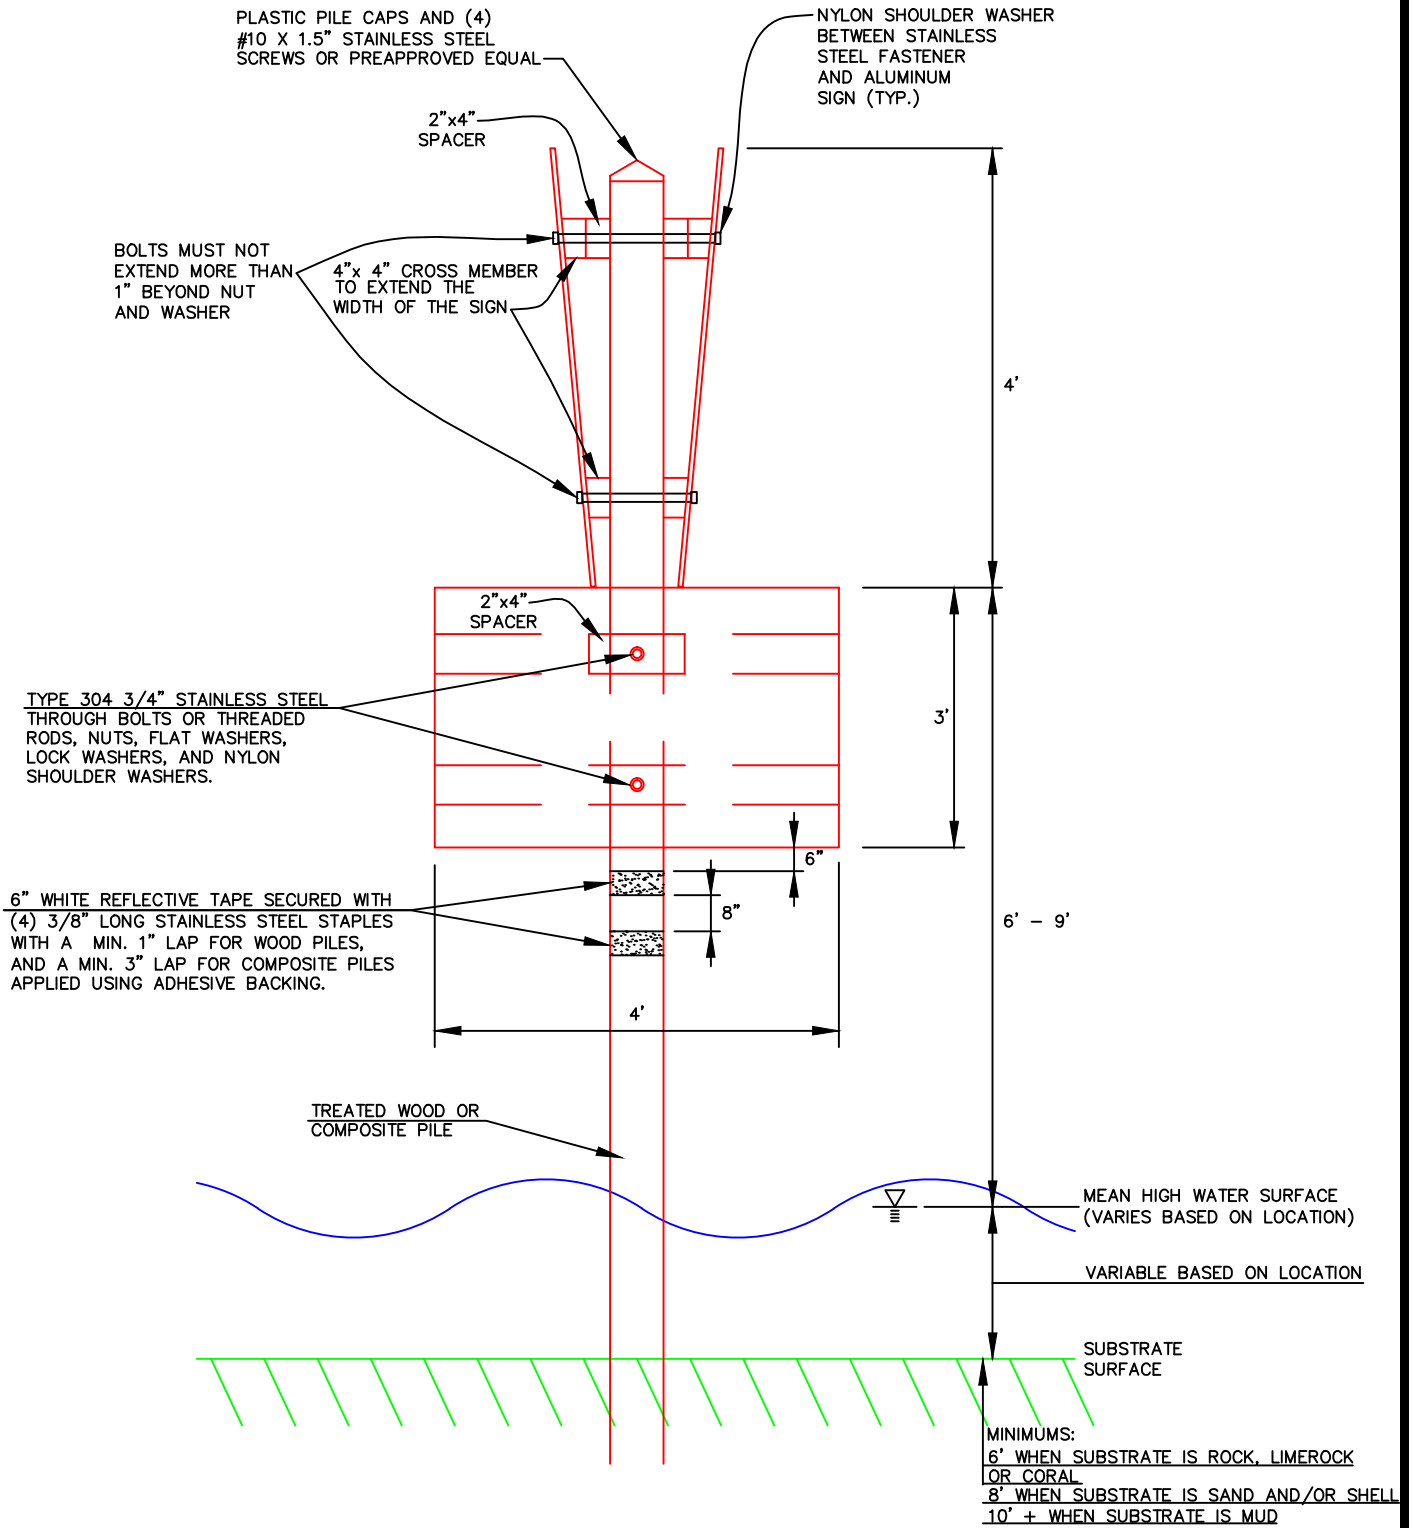

NOTE:  
SEE ALSO 4'x6' AND 3'x4' - TWO DIRECTION FRONT VIEW.

NOT TO SCALE



## Waterway Marker Construction Service

Uniform Waterway Marker Details

4'x6' and 3'x4'  
Two Direction  
Profile View